
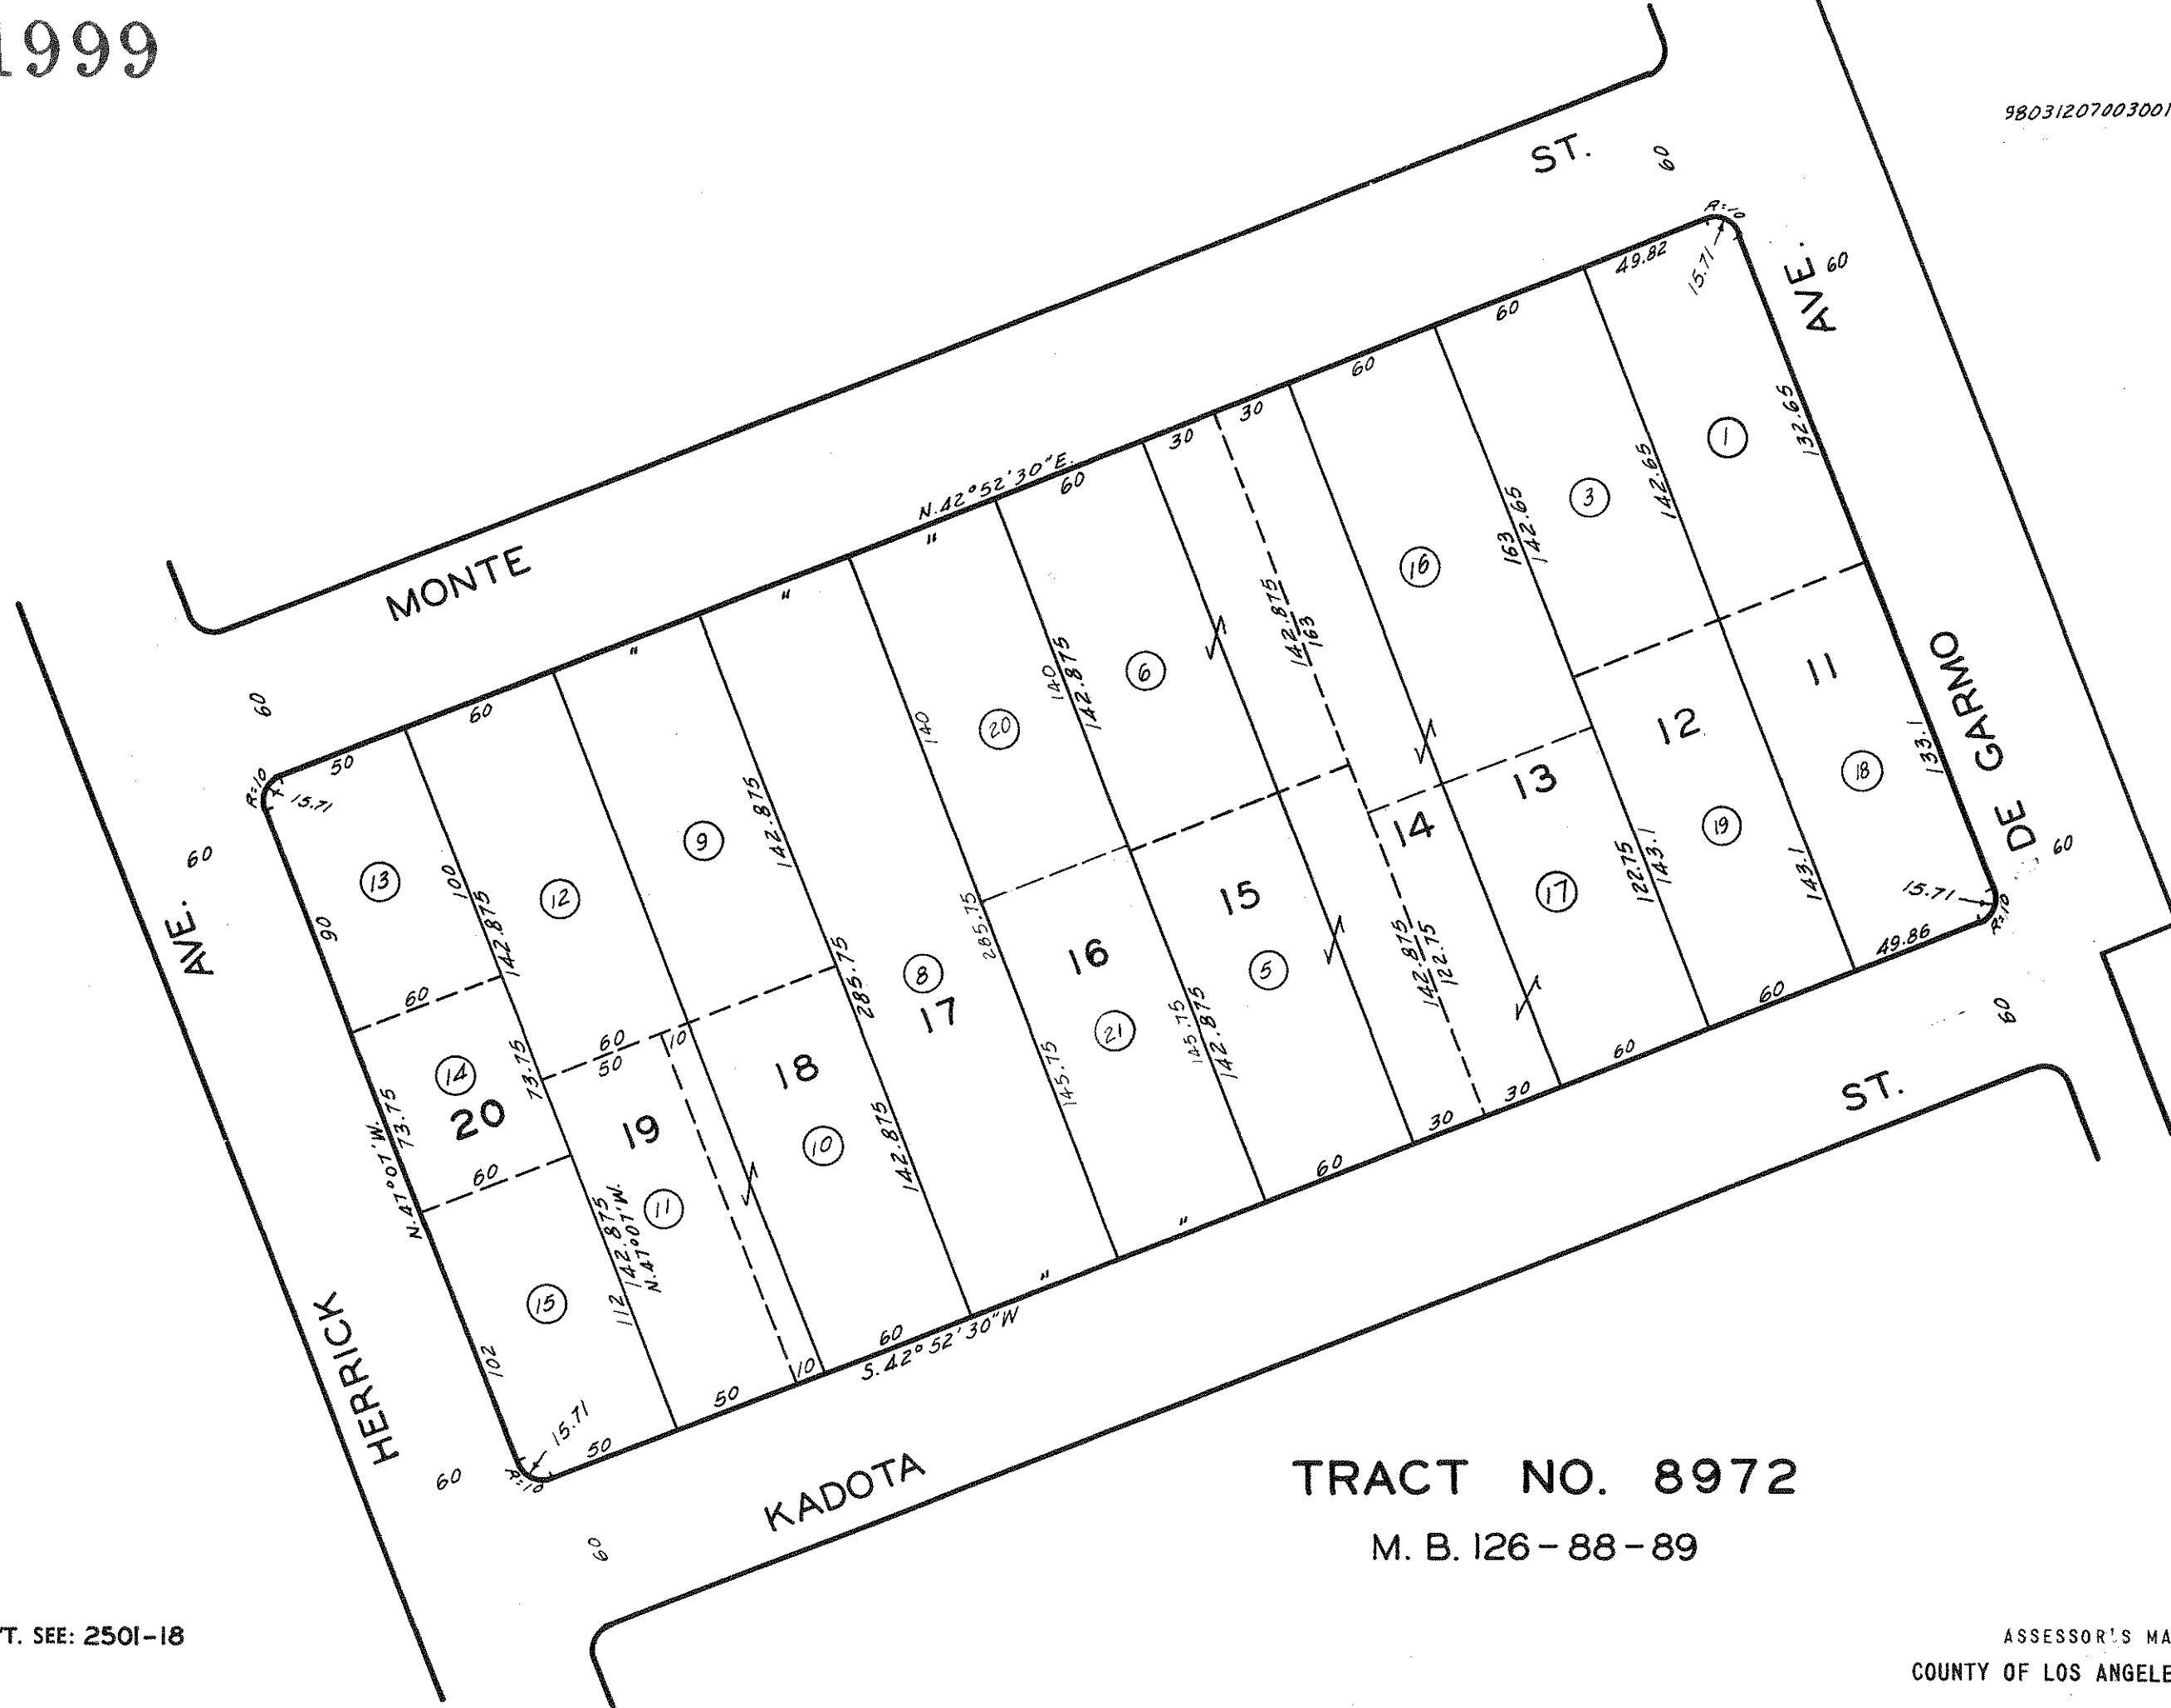


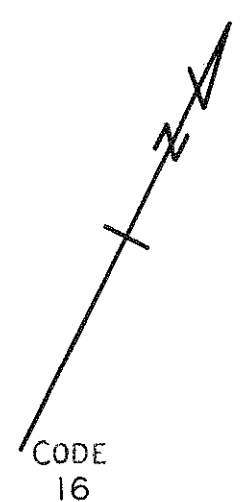

TRACT NO. 8972
M. B. 126-88-89

FOR PREV. ASSM'T. SEE: 2501-18