


SCALE 1" = 60'

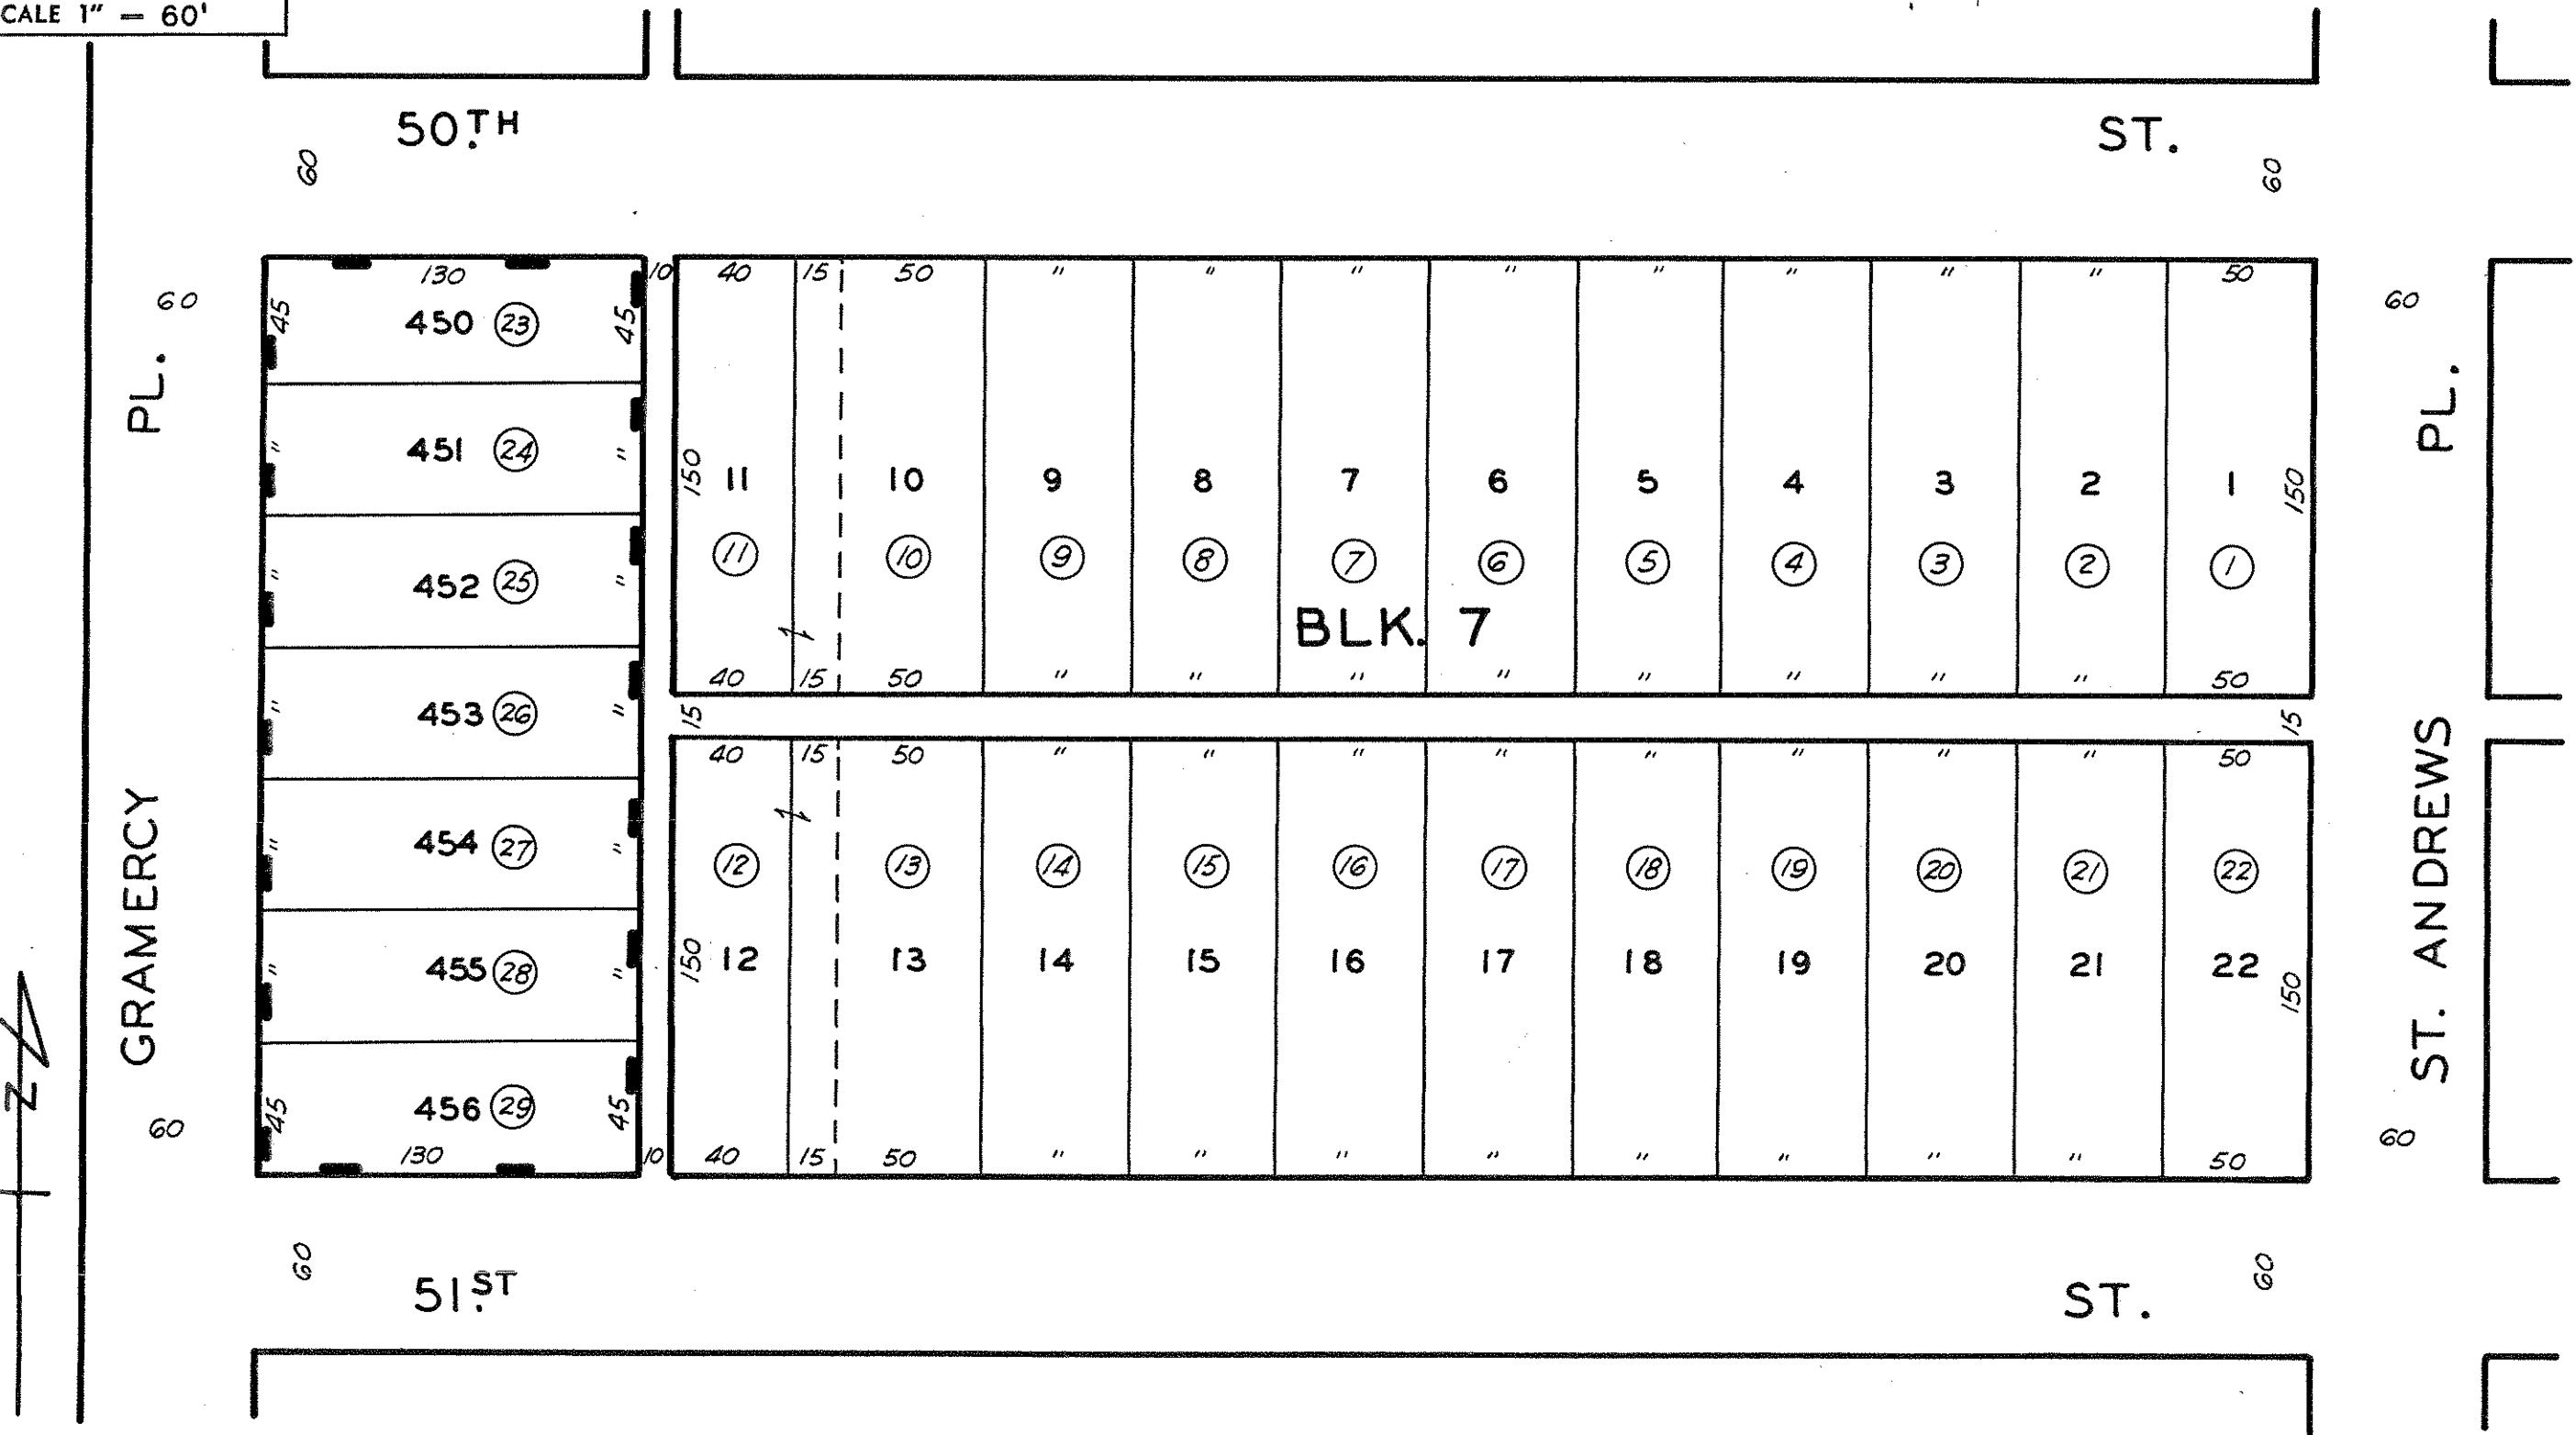

ST. VINCENT COLLEGE TRACT

KENDALL'S BERRY TRACT

CODE
7

M. B. 12-118-119

M. B. 11-106