



BK.
2311



680712003
700217004
750722504

F.M. 17994

CANTARA
ST.

LANKERSHIM

BLVD.

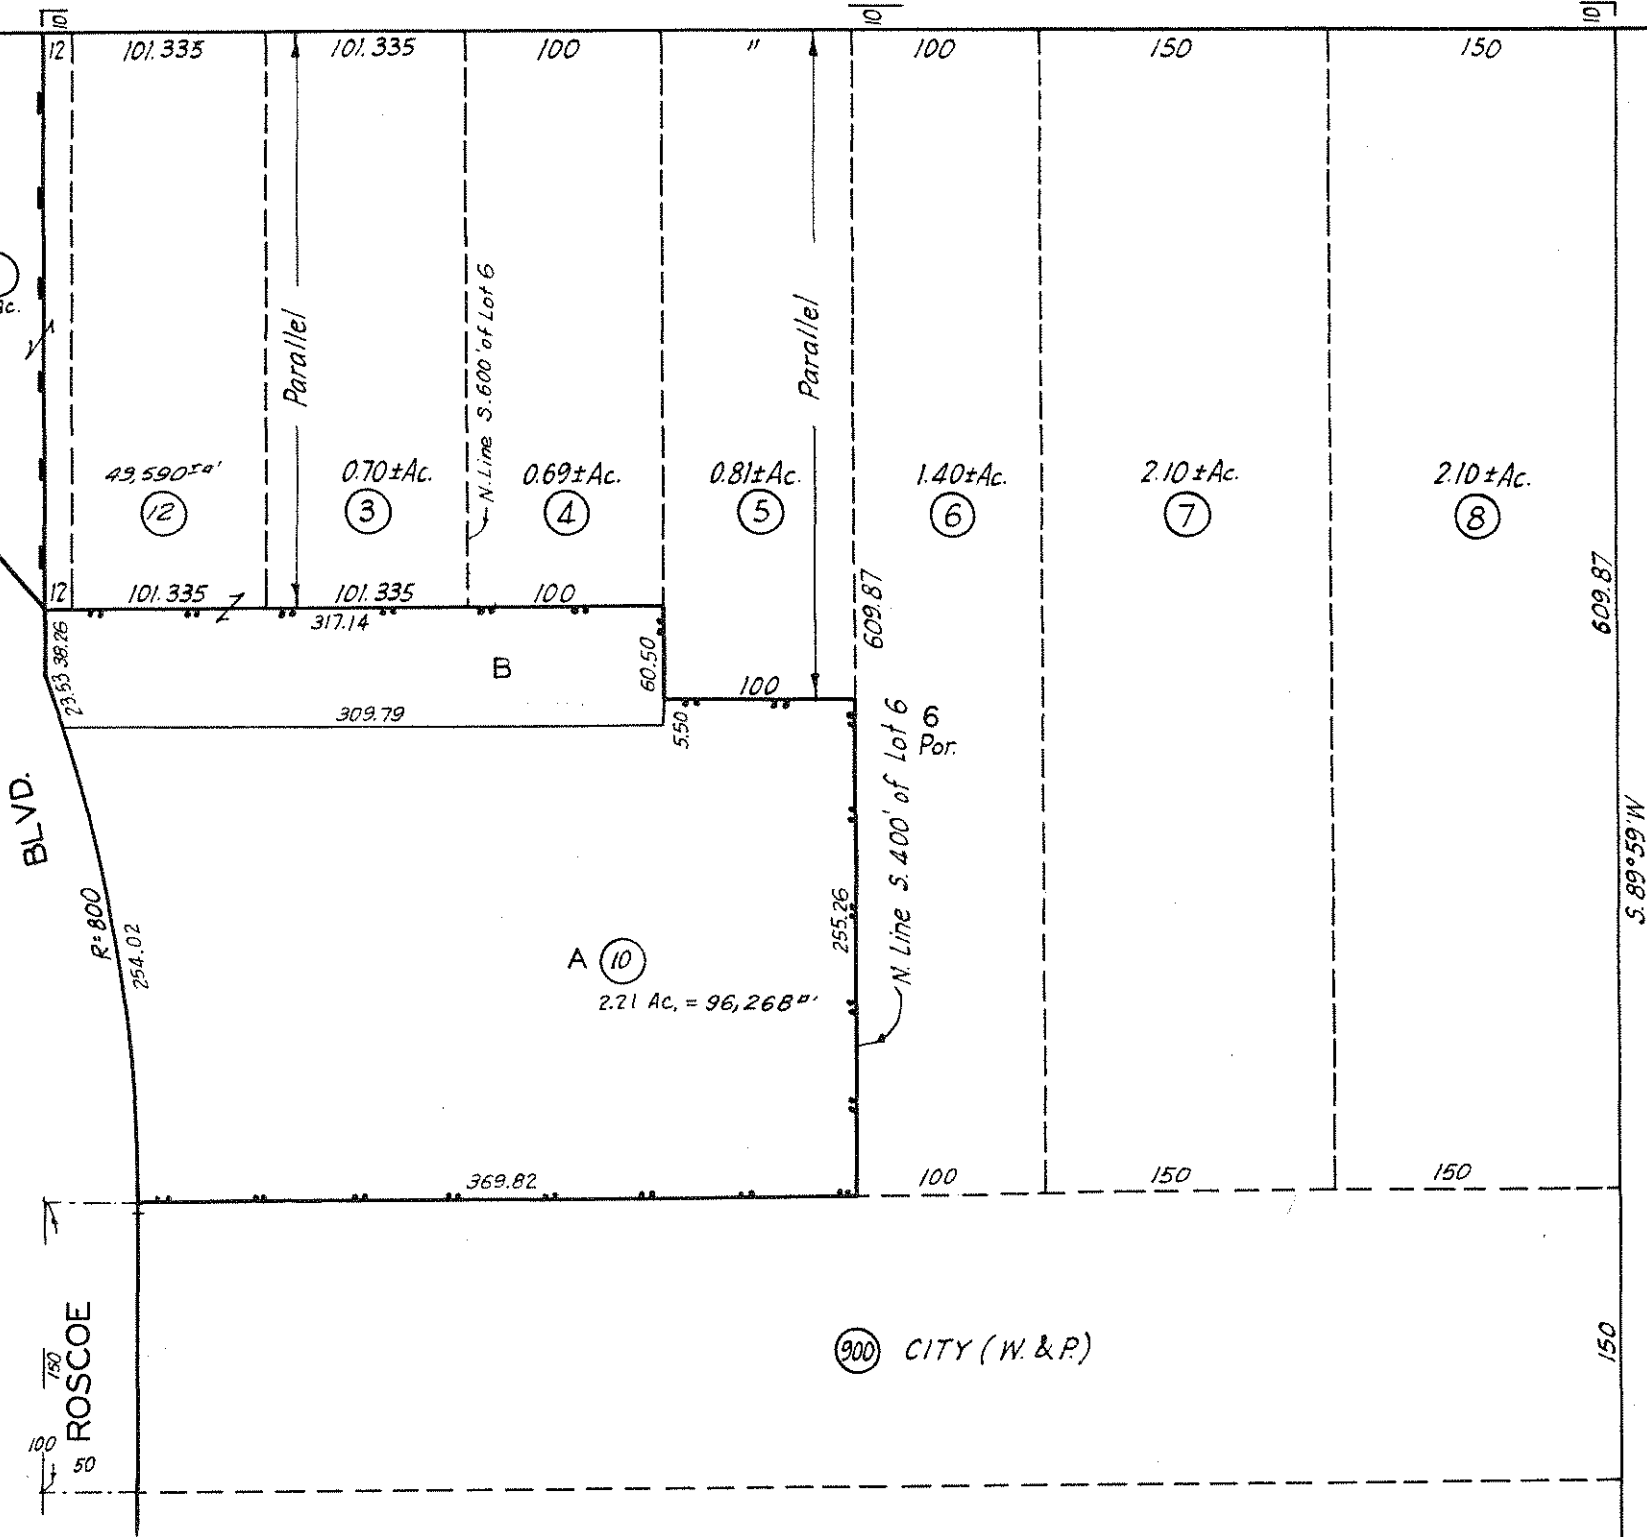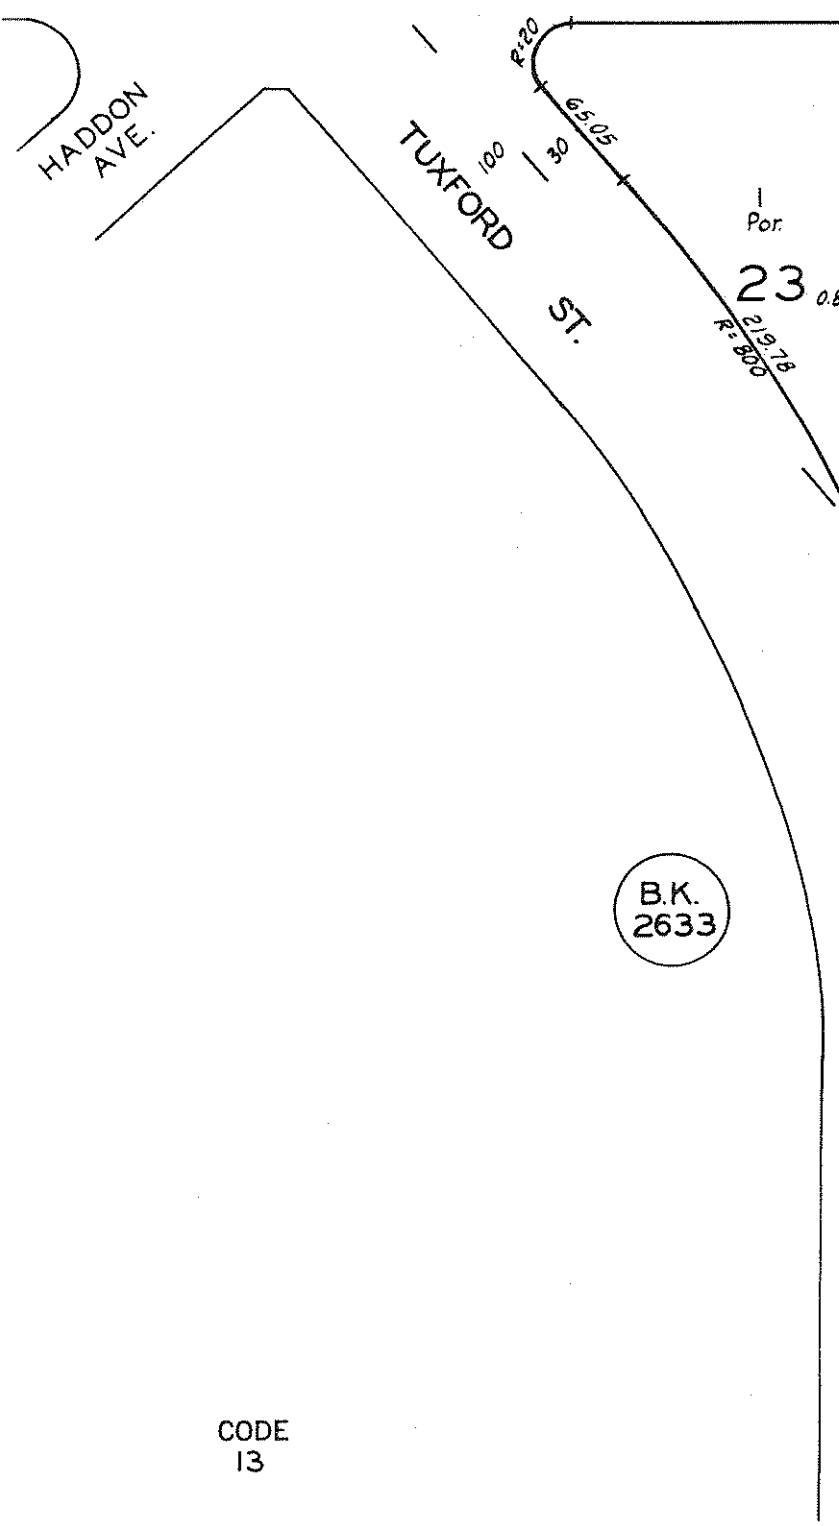

7

Street lines per M.R. 31-39-44 are considered the lot lines in this tract, although the divisions of some lots are measured from the centerlines of the streets.

900 CITY (W. & P.)

CODE
13

PARCEL MAP P.M. 21-50

5

FOR PREV. ASSM'T SEE:
1208-2

PROPERTY OF THE LANKERSHIM RANCH
LAND AND WATER CO. M.R. 31-39-44

LOS ANGELES LAND AND WATER CO'S SUBDIVISION
OF A PART OF MACLAY RANCHO M.B. 3-17-18

ASSESSOR'S MAP
COUNTY OF LOS ANGELES, CALIF.