

7465


6

2003

SHEET 1

SCALE 1" = 60'

2-13-65  
REVIS  
91013105001001-14  
91013105001002-14  
91031105003001-14  
91082705001003-14  
91103095001001-14  
93052493004001-14  
93080310002001-14  
93100609001001-14  
931104  
021101

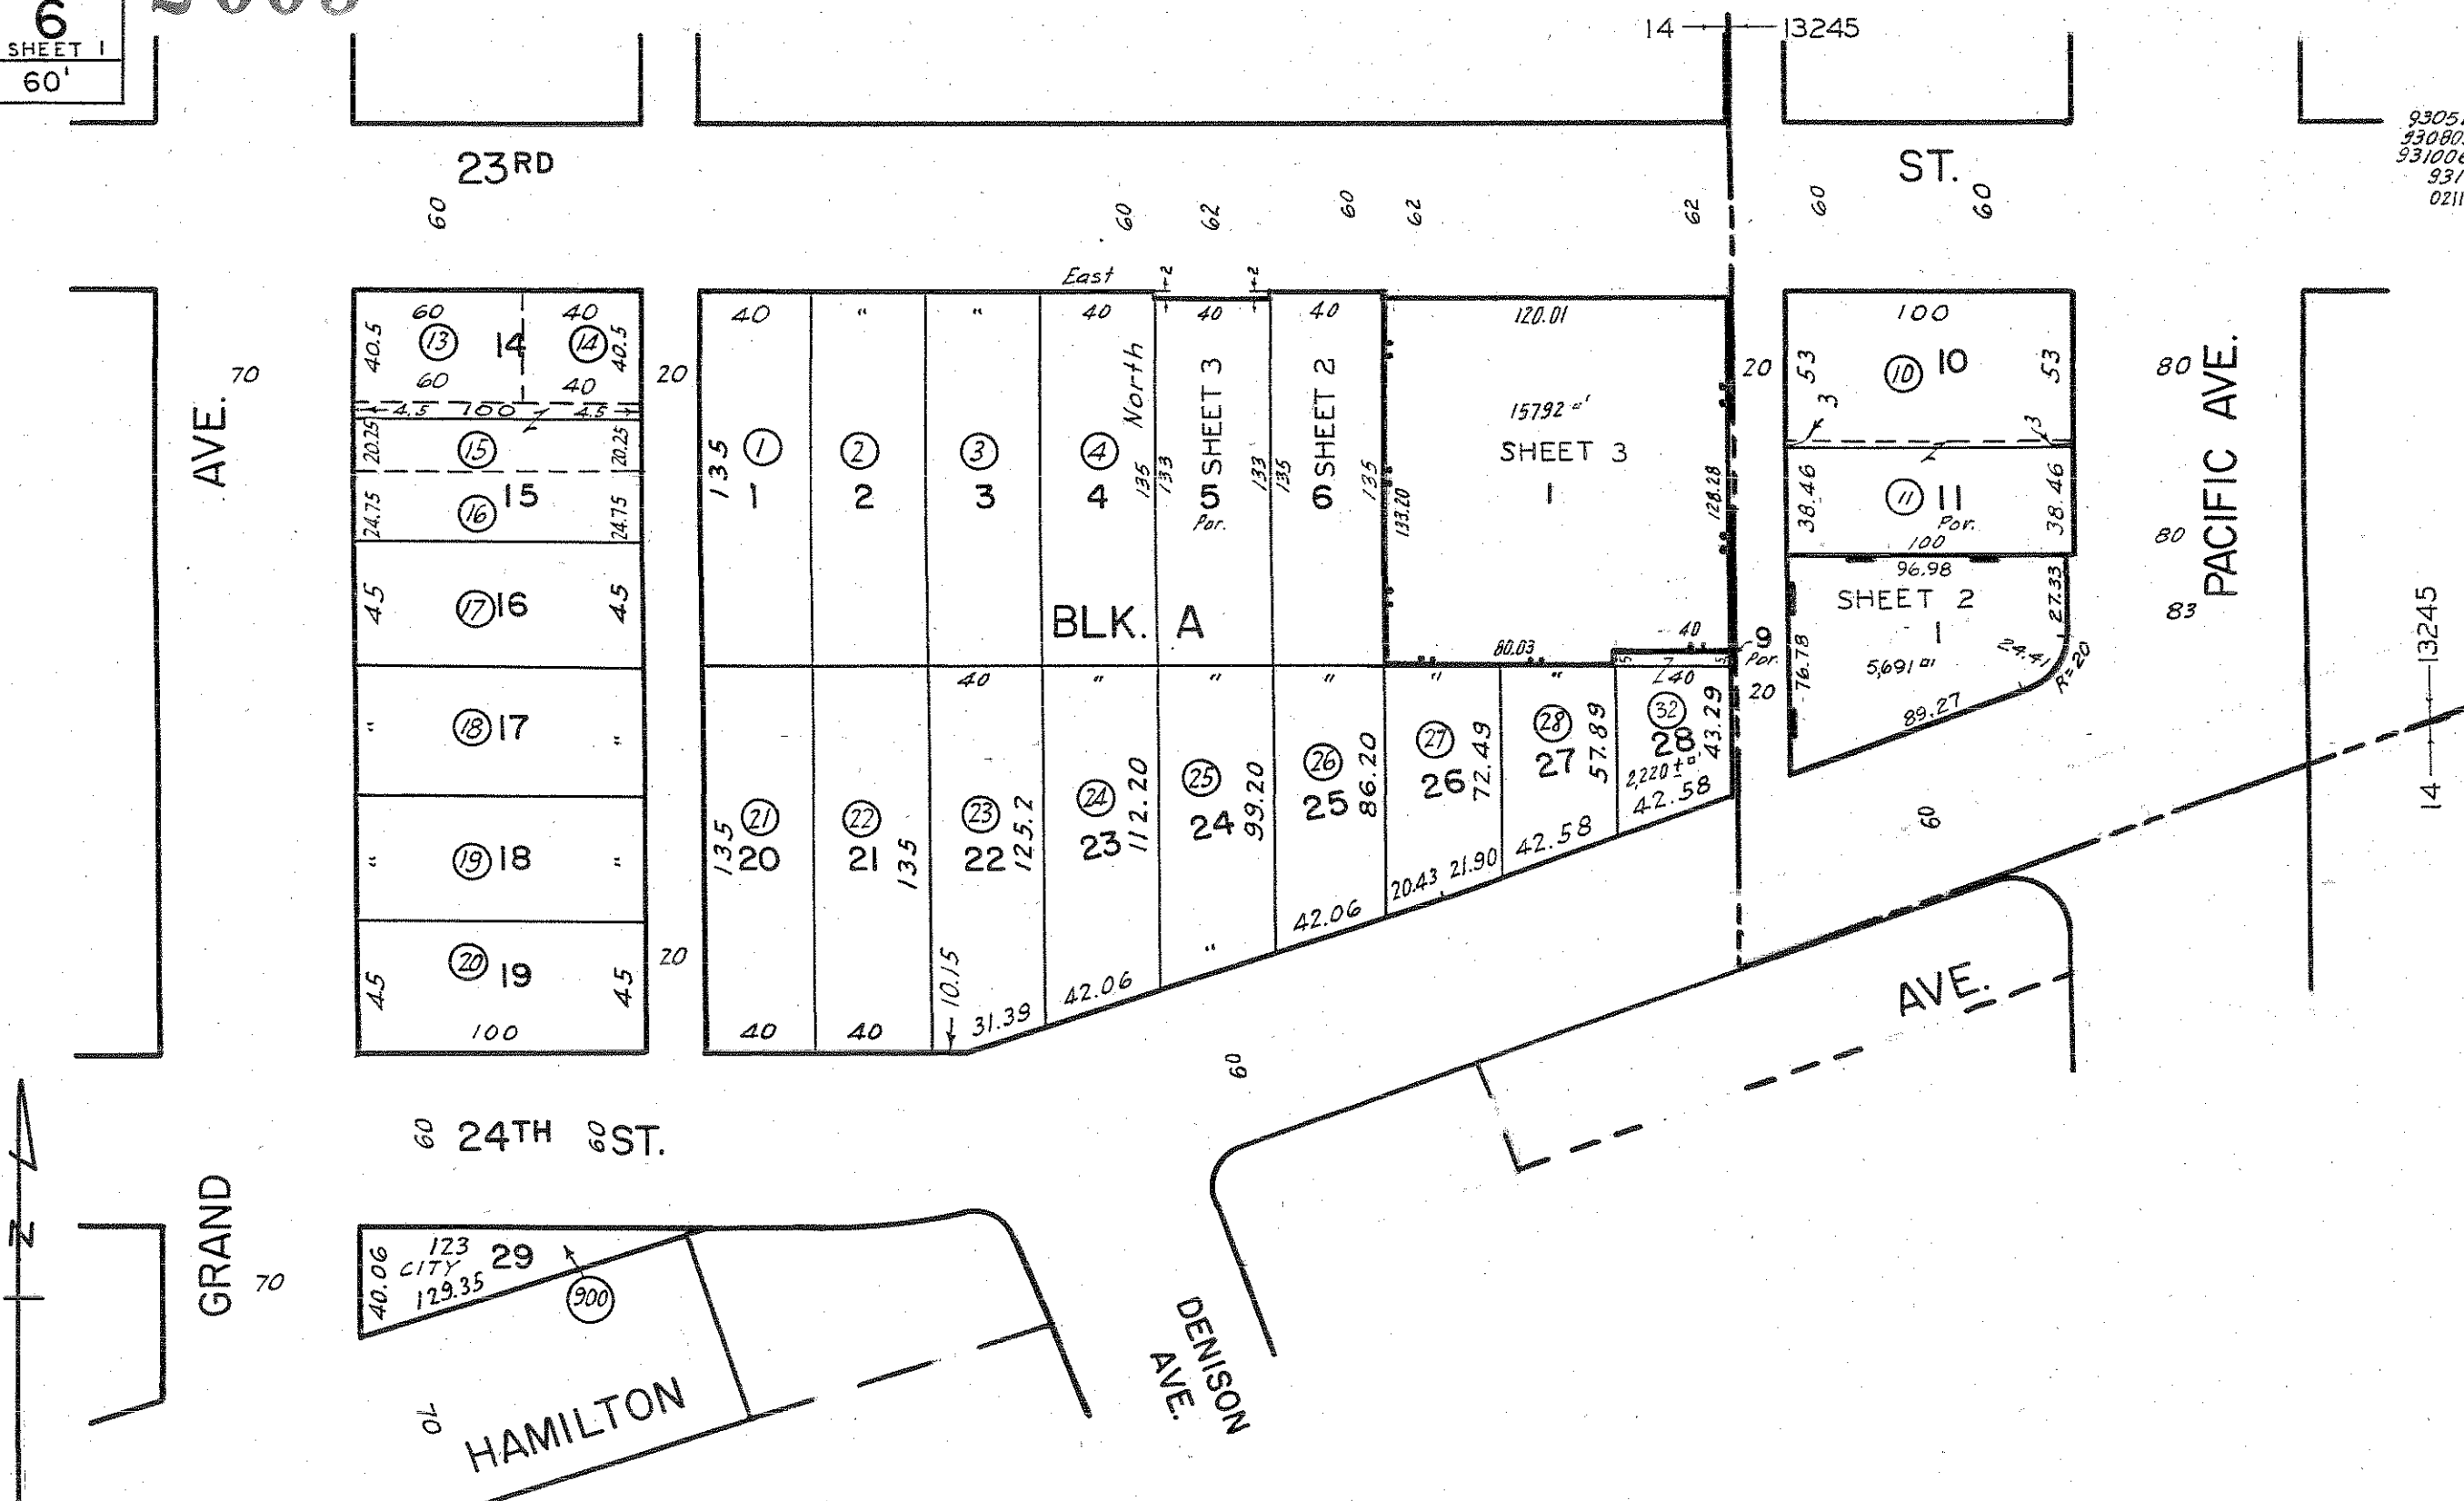

CODE  
14  
13245

PECK'S SUBDIVISION OF  
BLOCKS A, B, AND C OF  
THE CAROLINA TRACT

CONDOMINIUM  
TRACT NO. 48101  
M.B. 1179 - 25 - 26

CONDOMINIUM  
TRACT NO. 48137  
M.B. 1198 - 58 - 59

FOR PREV. ASSM'T. SEE: 209-10

M.B. 3-61

ASSESSOR'S MAP  
COUNTY OF LOS ANGELES, CALIF.